




Wall Heights:

-  To the ceiling, with headers over the openings
-  9' tall



ENTRY

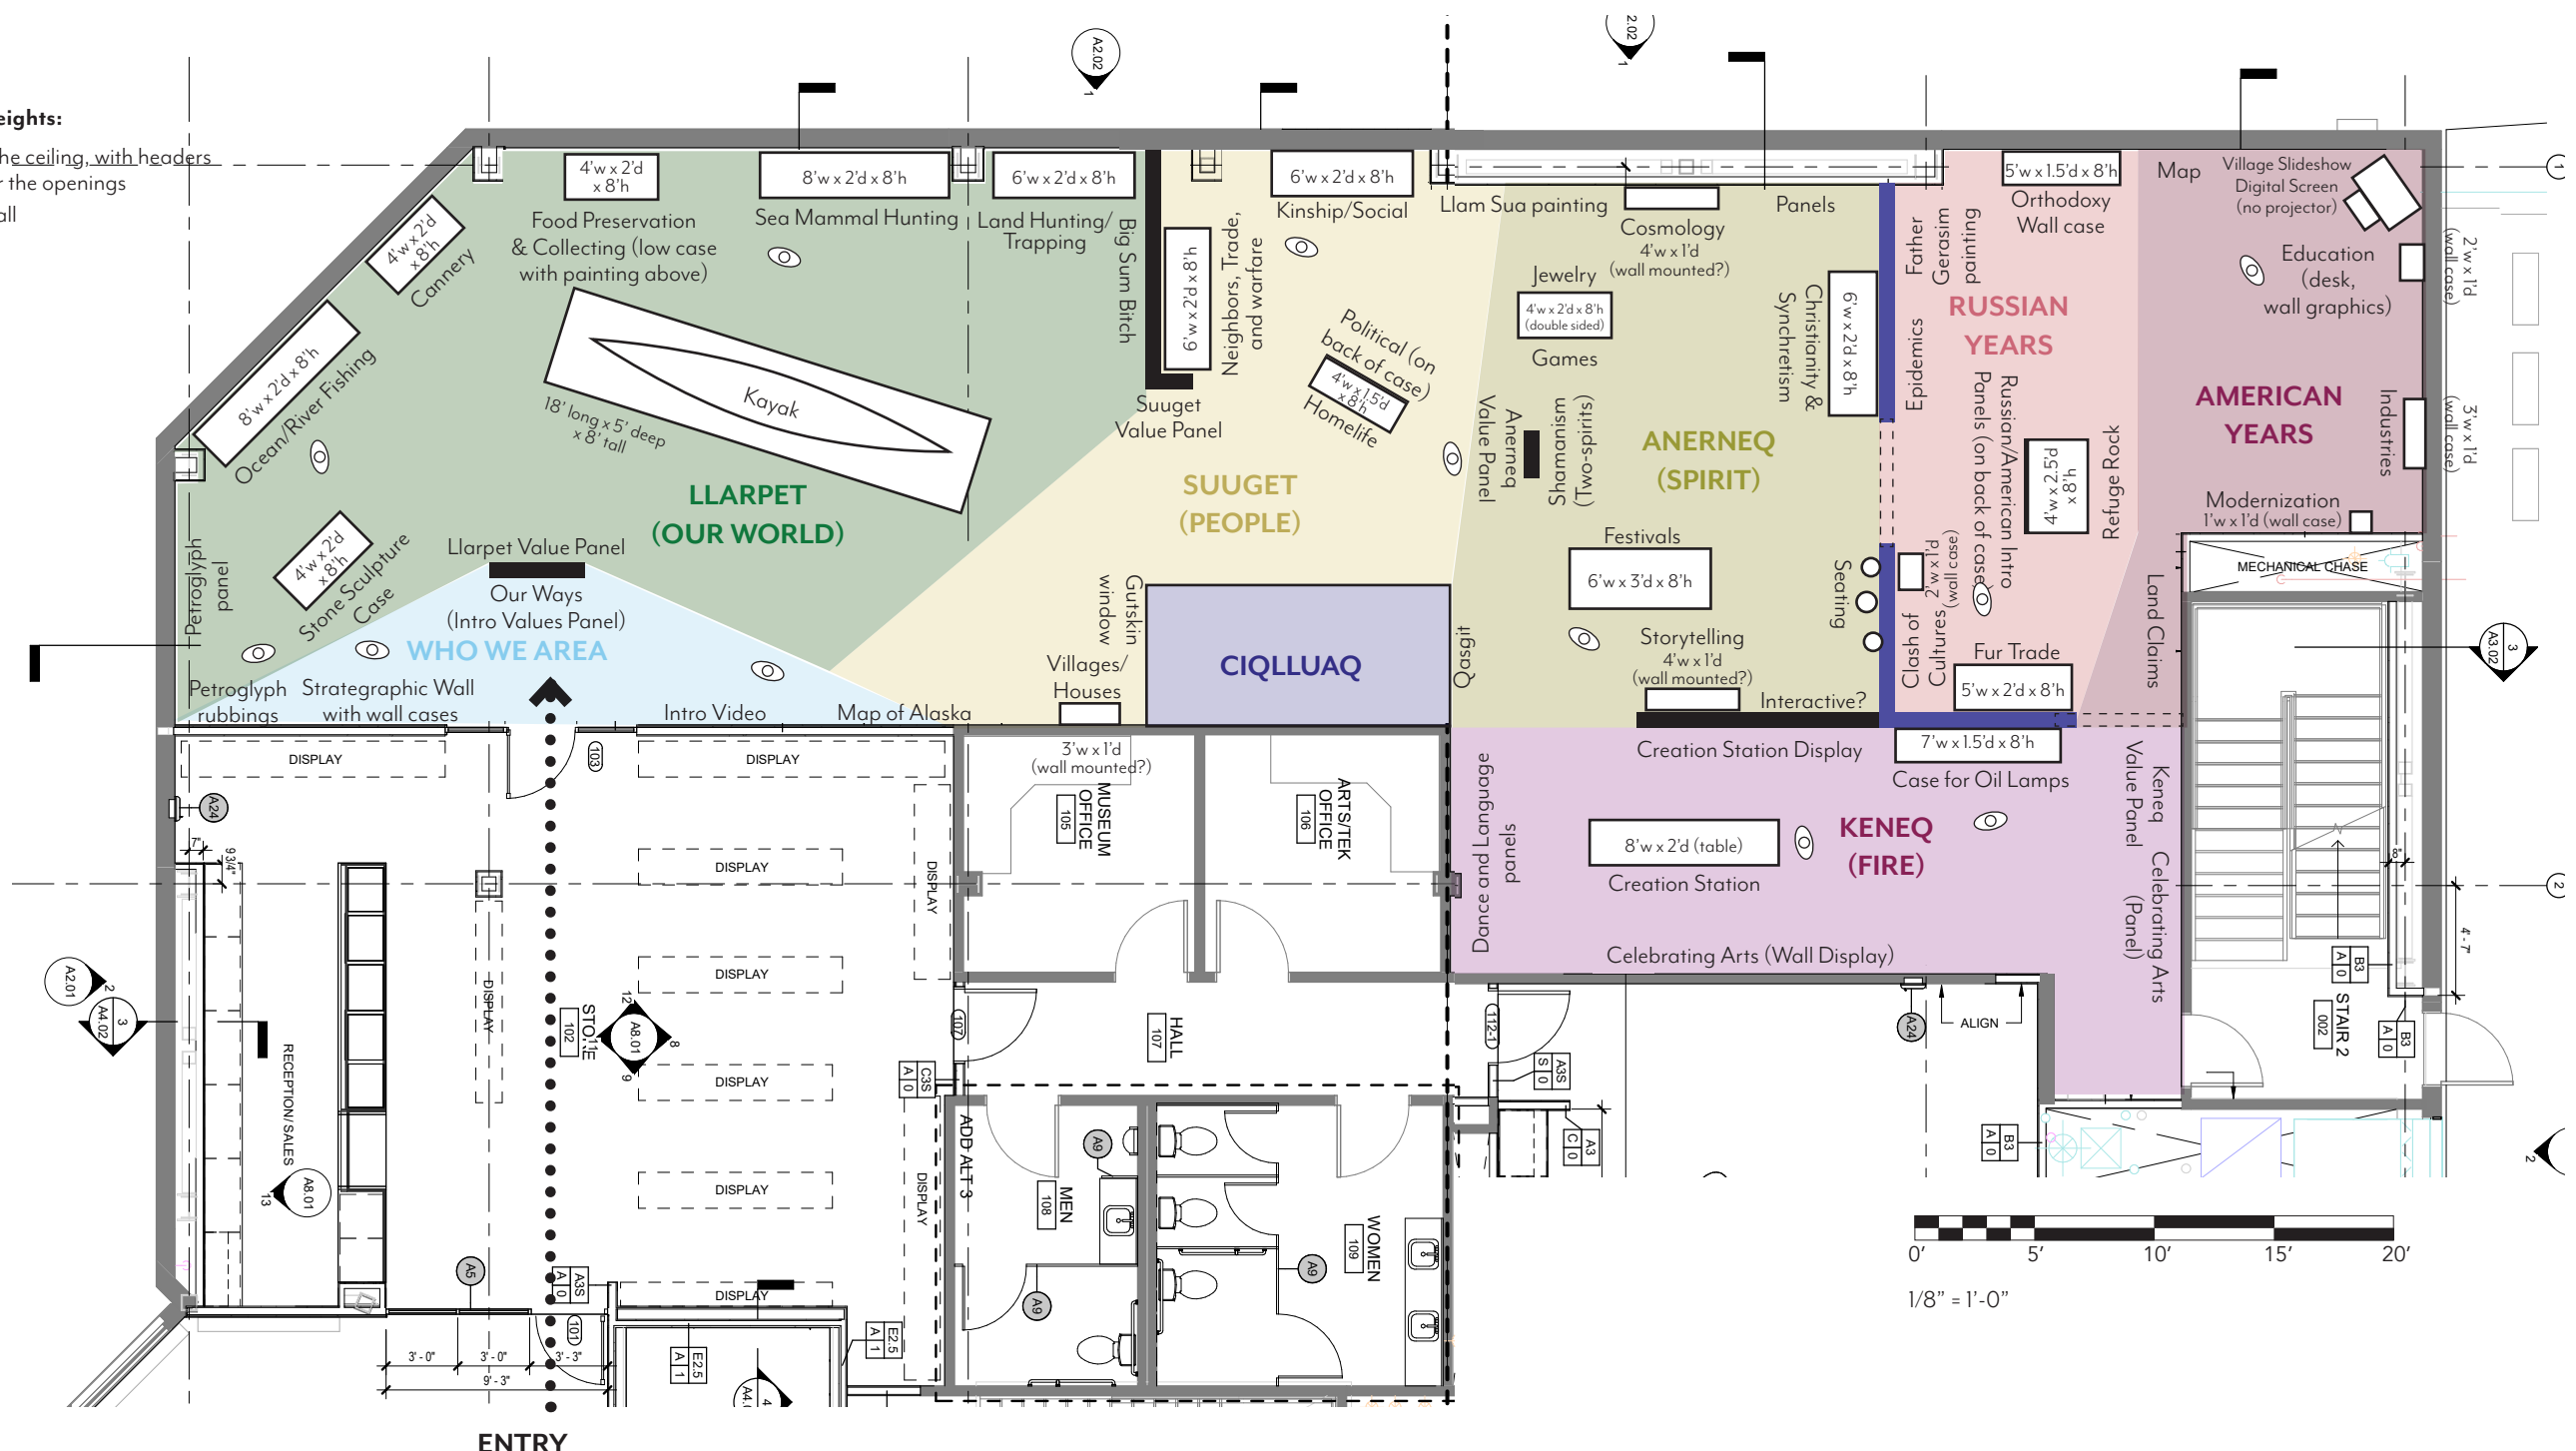